

# LAYOUT PLAN: NSIC EXHIBITION GROUNDS, NEW DELHI CARPET EXPO 2023

NSIC TOILETS


40x120m

15x10m

40x80m

30x45m


LABOUR ACCOMMODATION

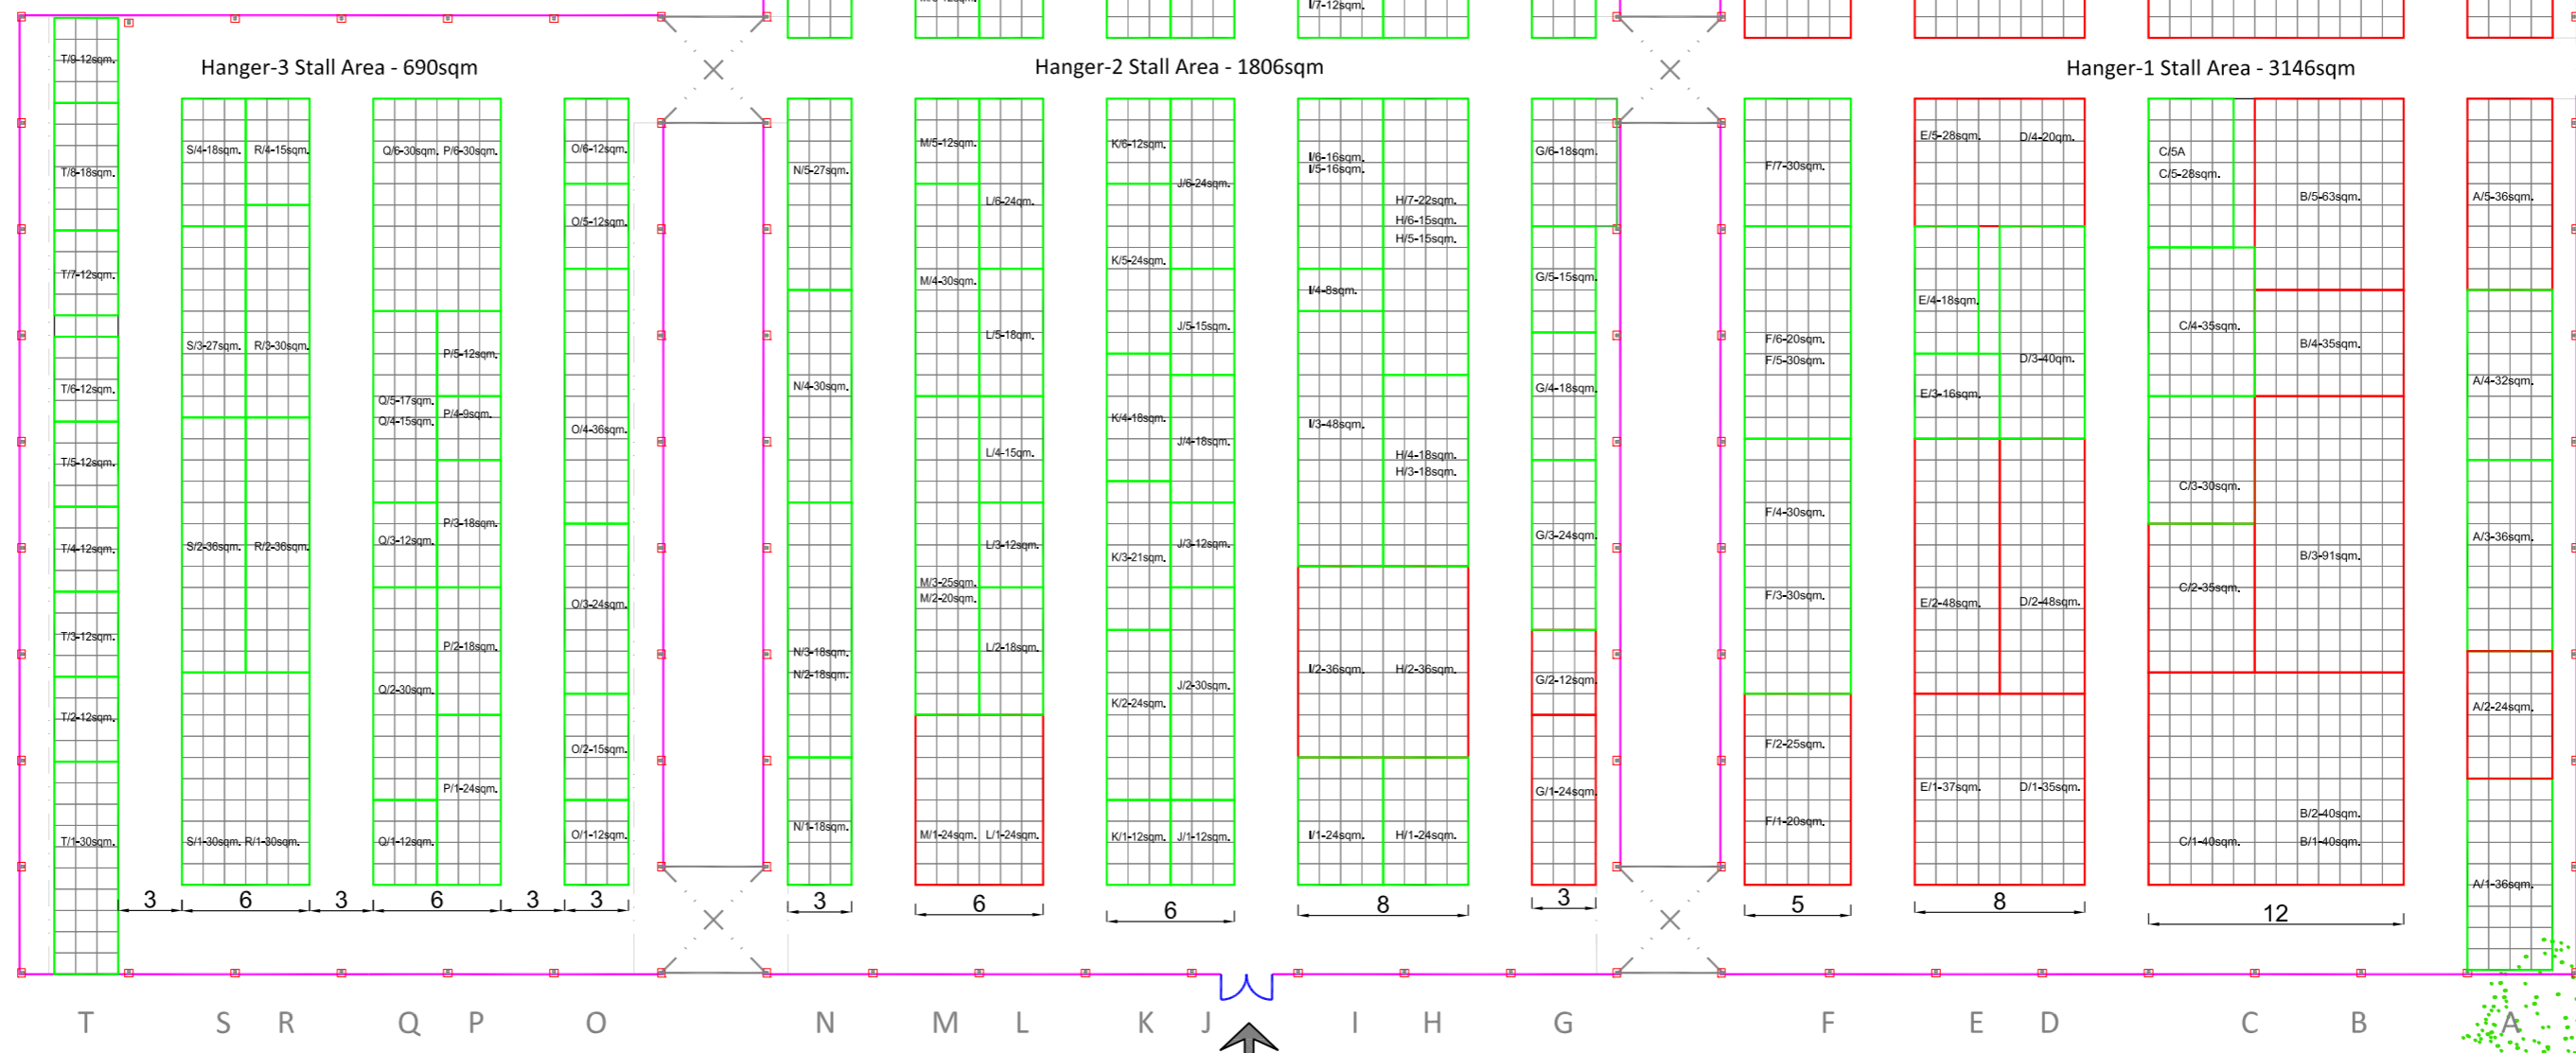


Housekeeping storage

FIRE-EXIT

FIRE-EXIT

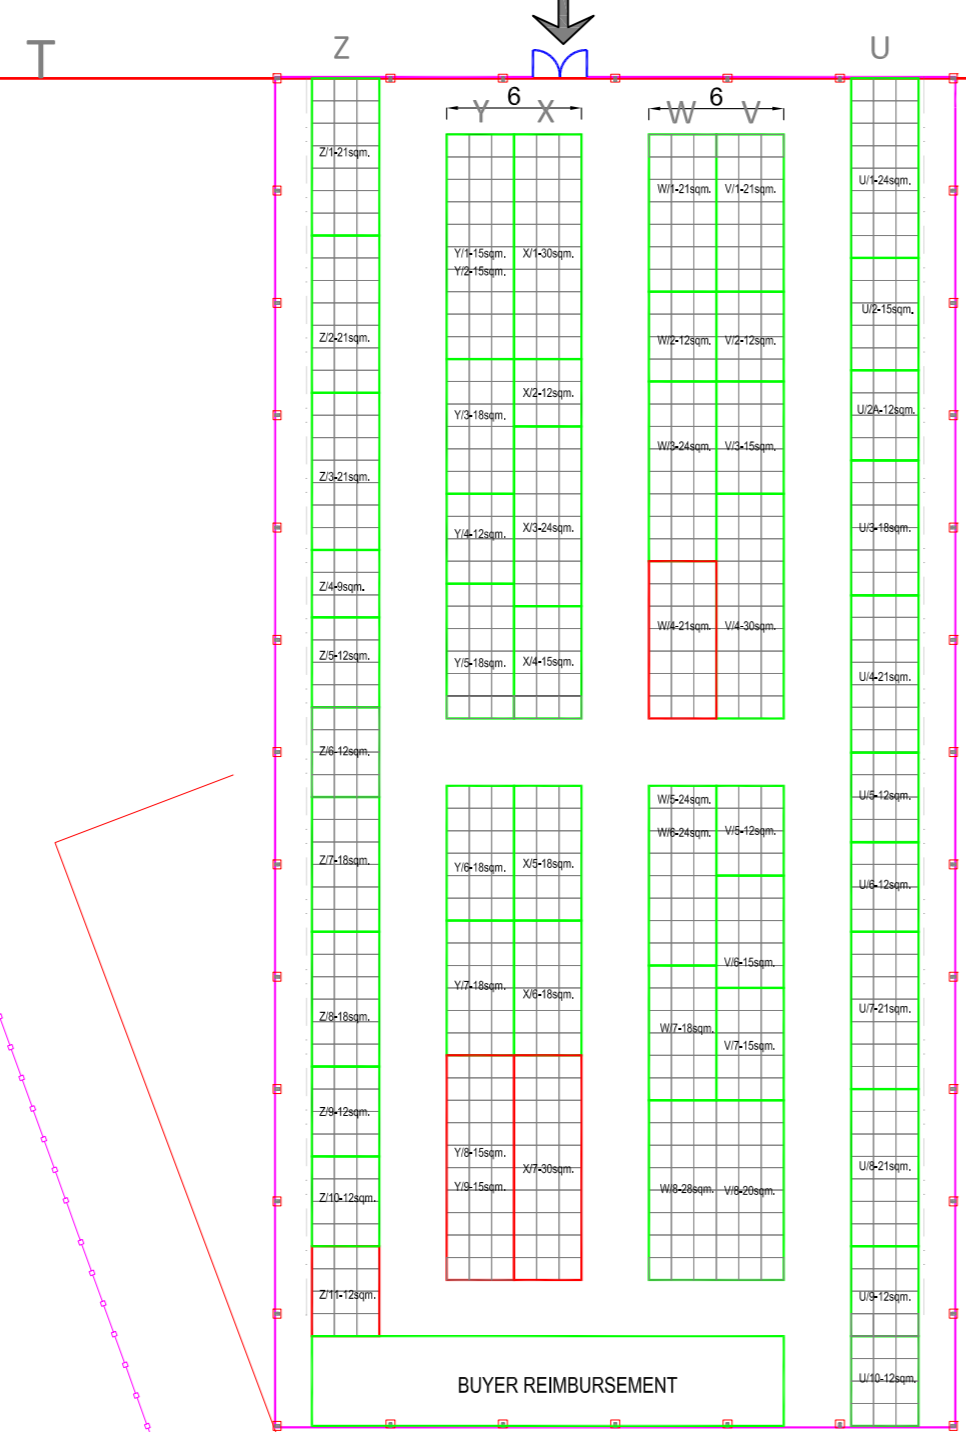

30x60m

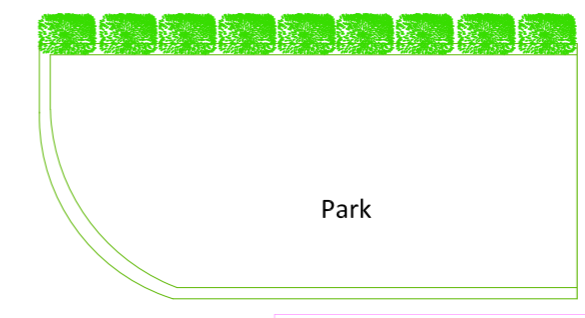

NSIC Genset Room

Transformer

CAFETERIA Hanger 15m x 30m

Toilet

Toilet

Manpower Eating Area

NSIC CHILLER PLANT

OH WATER TANK

FROM GATE 3